


Y-Plan

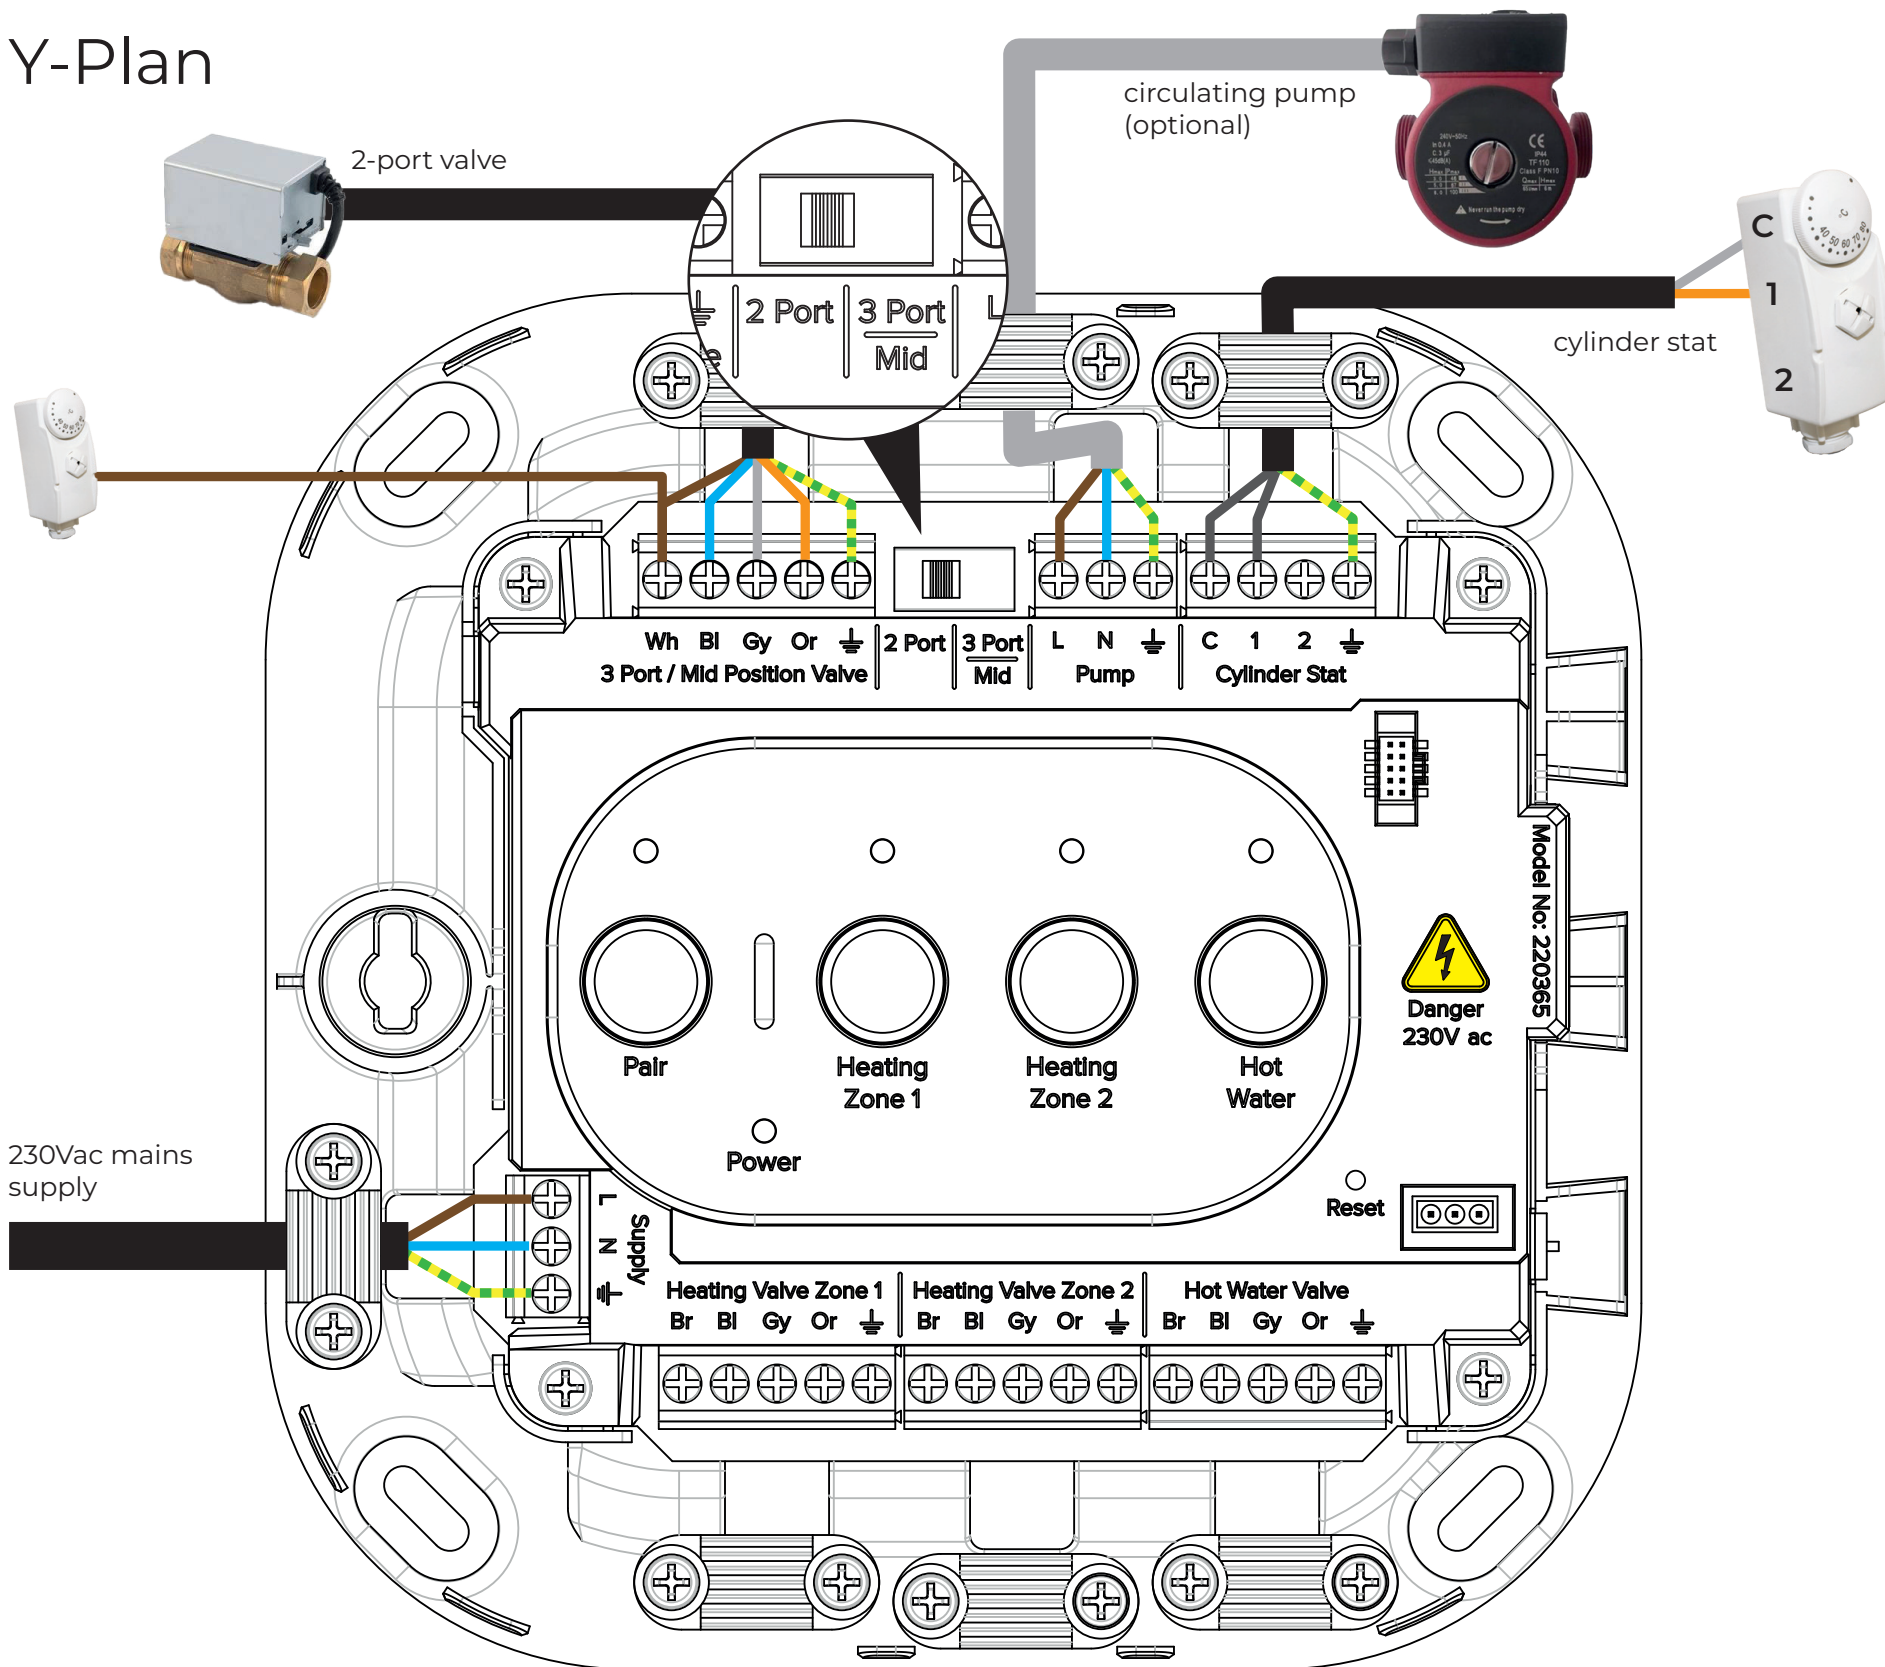

Wire the switched live from the pipe stat to the white terminal of the 3-port valve